

Fundamentals of Road Construction

Lecturer : Marcin Bilski, BEng, PhD

**Division of Road Engineering
Institute of Civil Engineering
room 324B (building A2)
marcin.bilski@put.poznan.pl
*marcin.bilski.pracownik.put.poznan.pl***




Project 6

The subject of the project lecture:
the project's drawing part

What to do:

1. Preparation of drawings using AutoCAD Civil 3D:
 - a) Site plan at a scale of 1:1000
 - b) Profile at a scale of 1:100/1000
 - c) Cross-sections at a scale of 1:100

How to do:

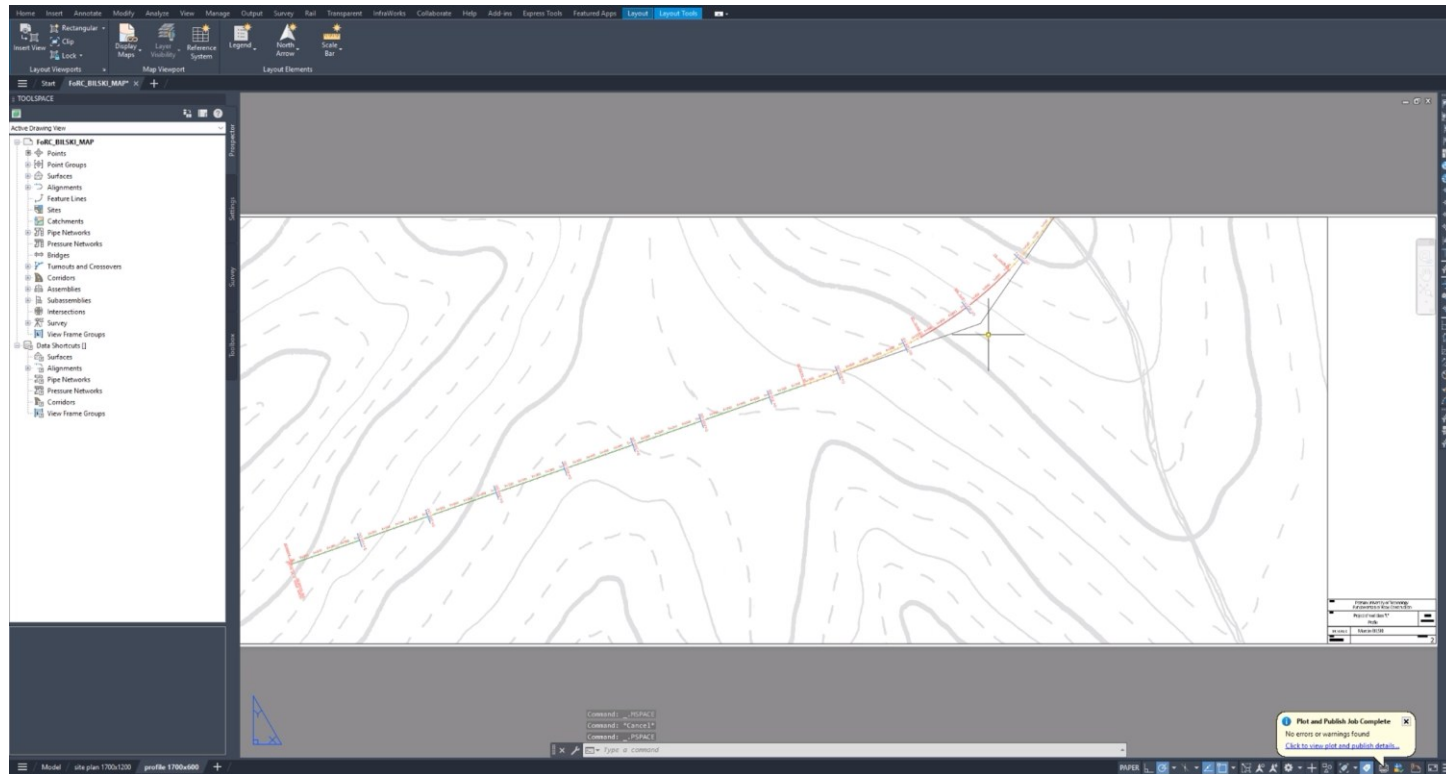

<https://www.youtube.com/watch?v=dthW8eVGVt0>

THANK YOU FOR YOUR ATTENTION